



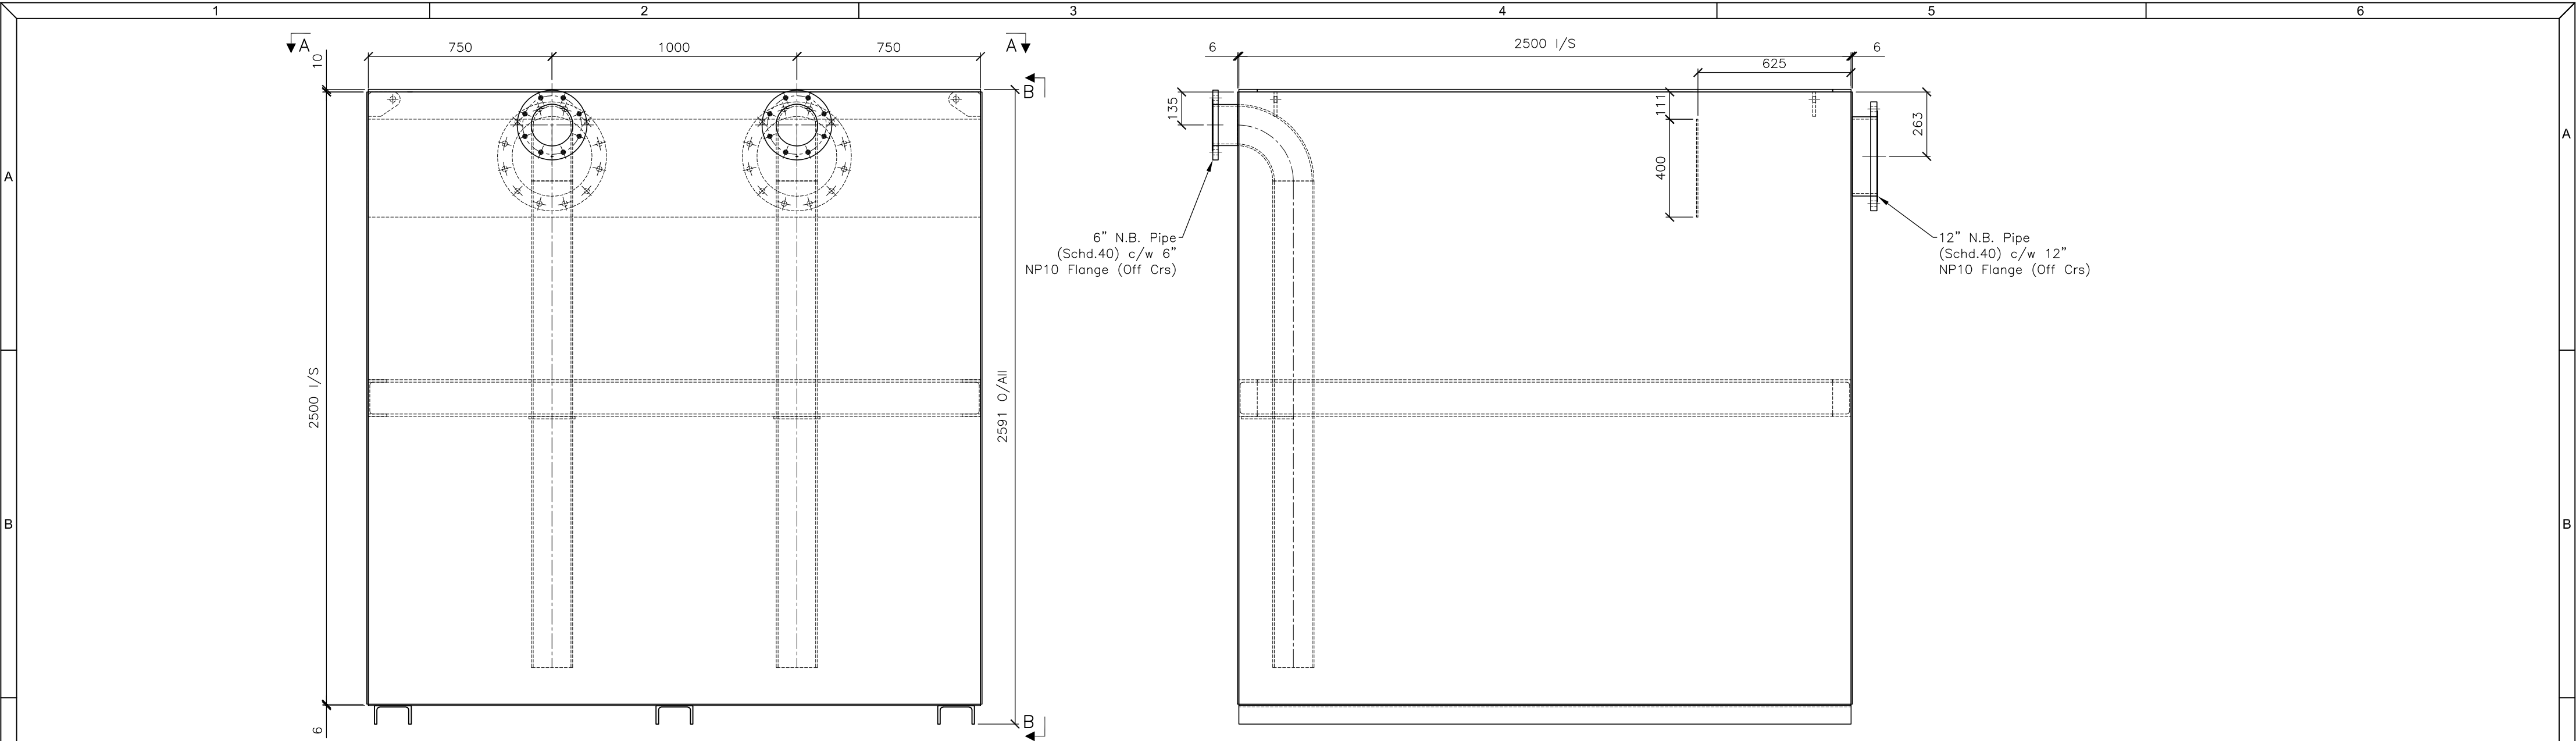

ELEVATION

VIEW B-B

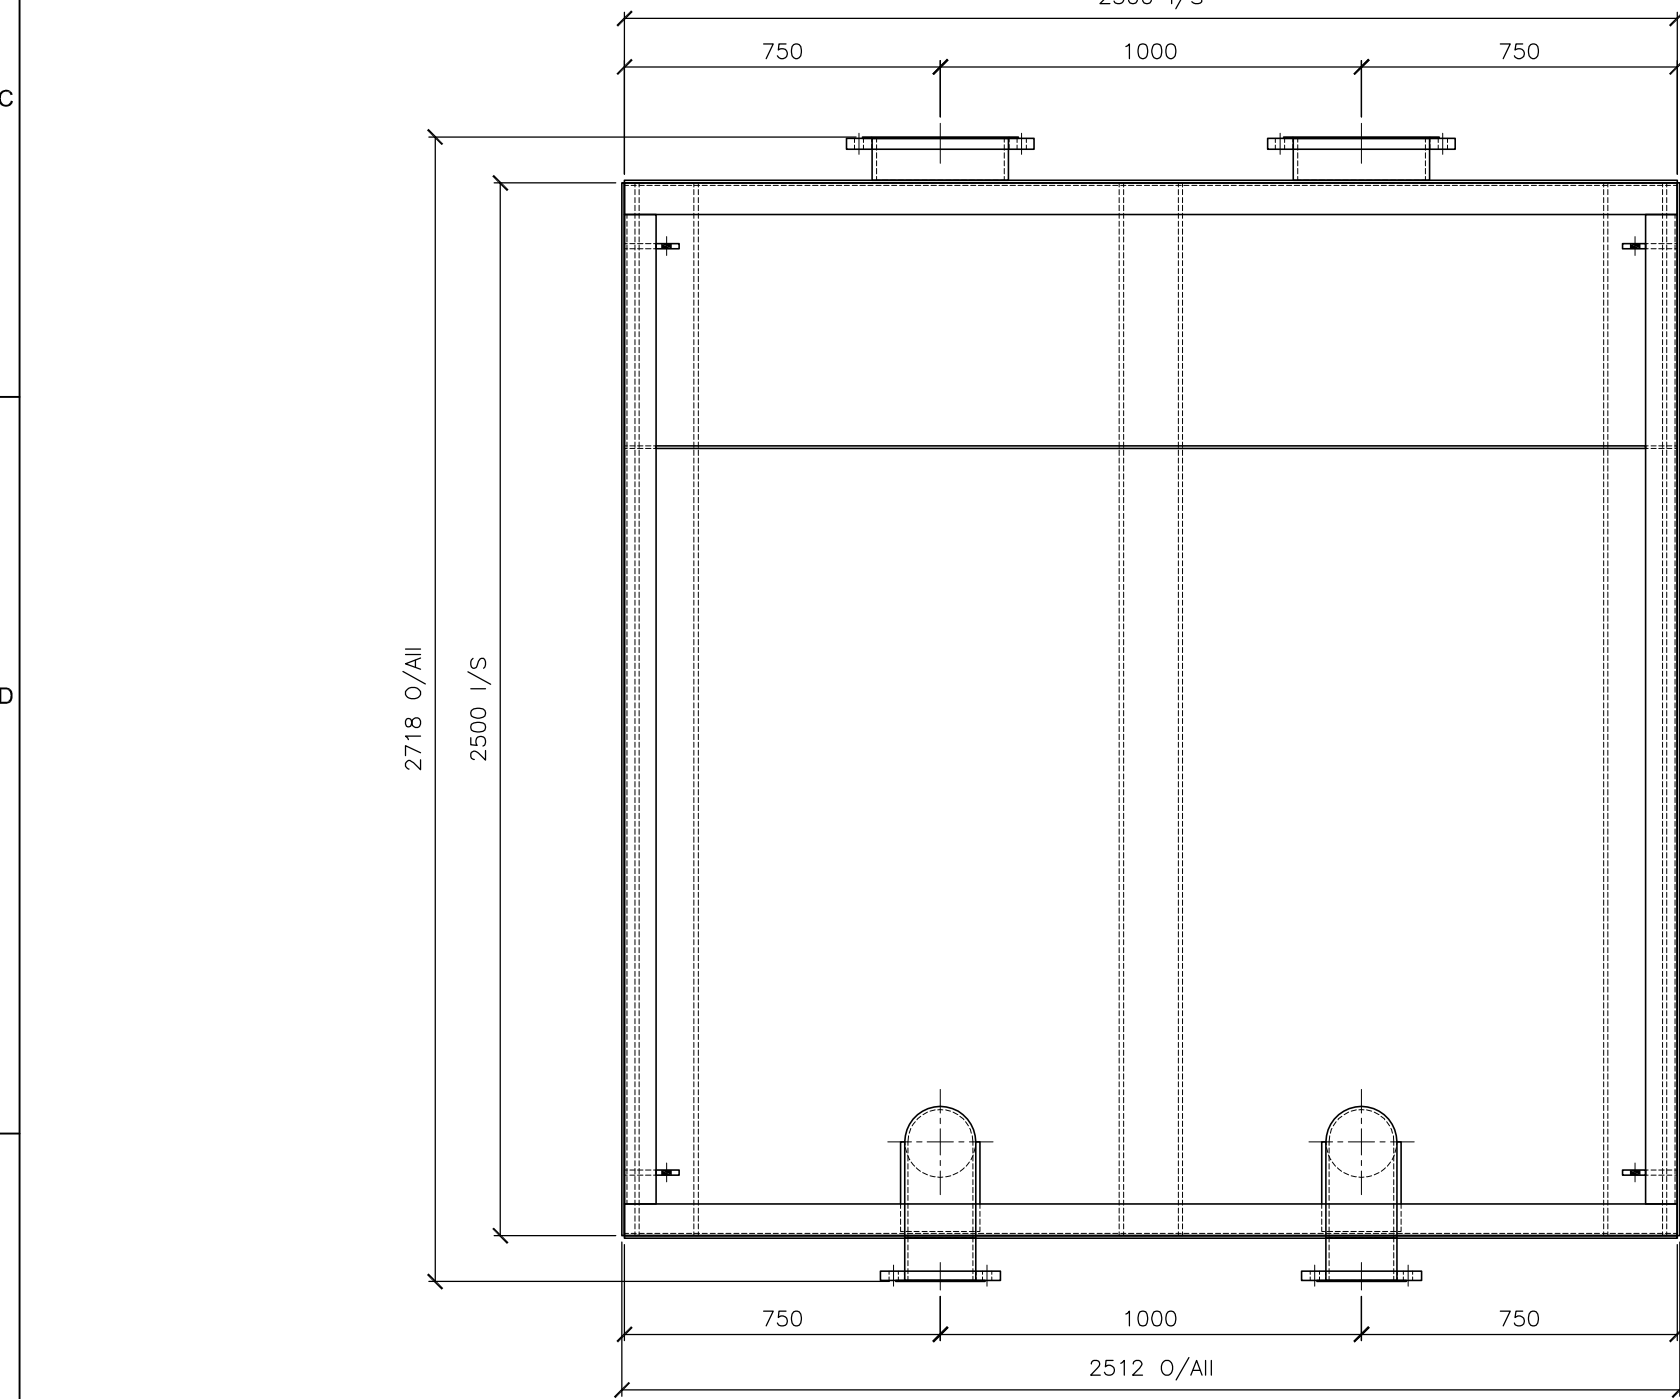

PLAN A-A

ESTIMATED WEIGHT =			
STEELWORK FINISH - BARE STEEL ☐		SHOT BLASTED, PRIMED & FINISHED COAT ☐	
Customer		Drawn By	JP
Checked By		Date	07.11.18
Location		Approved By	.
Scale		1 : 10 (If printed A1 size)	
Drawing Title		Contract Number	
DETAILS OF WATER TANK		Drawing Number	
		18452	

REVISION

DATE

TOLERANCES TO BE AS SPECIFIED BELOW U.N.O.

MACHINING		FABRICATION AND PLATEWORK				ANGLES
UP TO 100mm	±0.15mm	UP TO 300mm	300mm TO 1000mm	1000mm TO 2000mm	OVER 2000mm	± 1°
100mm TO 300mm	±0.40mm	± 1mm	± 2mm	± 3mm	± 4mm	
300mm TO 1000mm	±0.80mm					